

# Bridger\_V4

A home plan by StoneMill


1,280 SF, 3 Bed, 2 Bath

## Concept Plan

# A100

Scale

Issued 1/25/2024

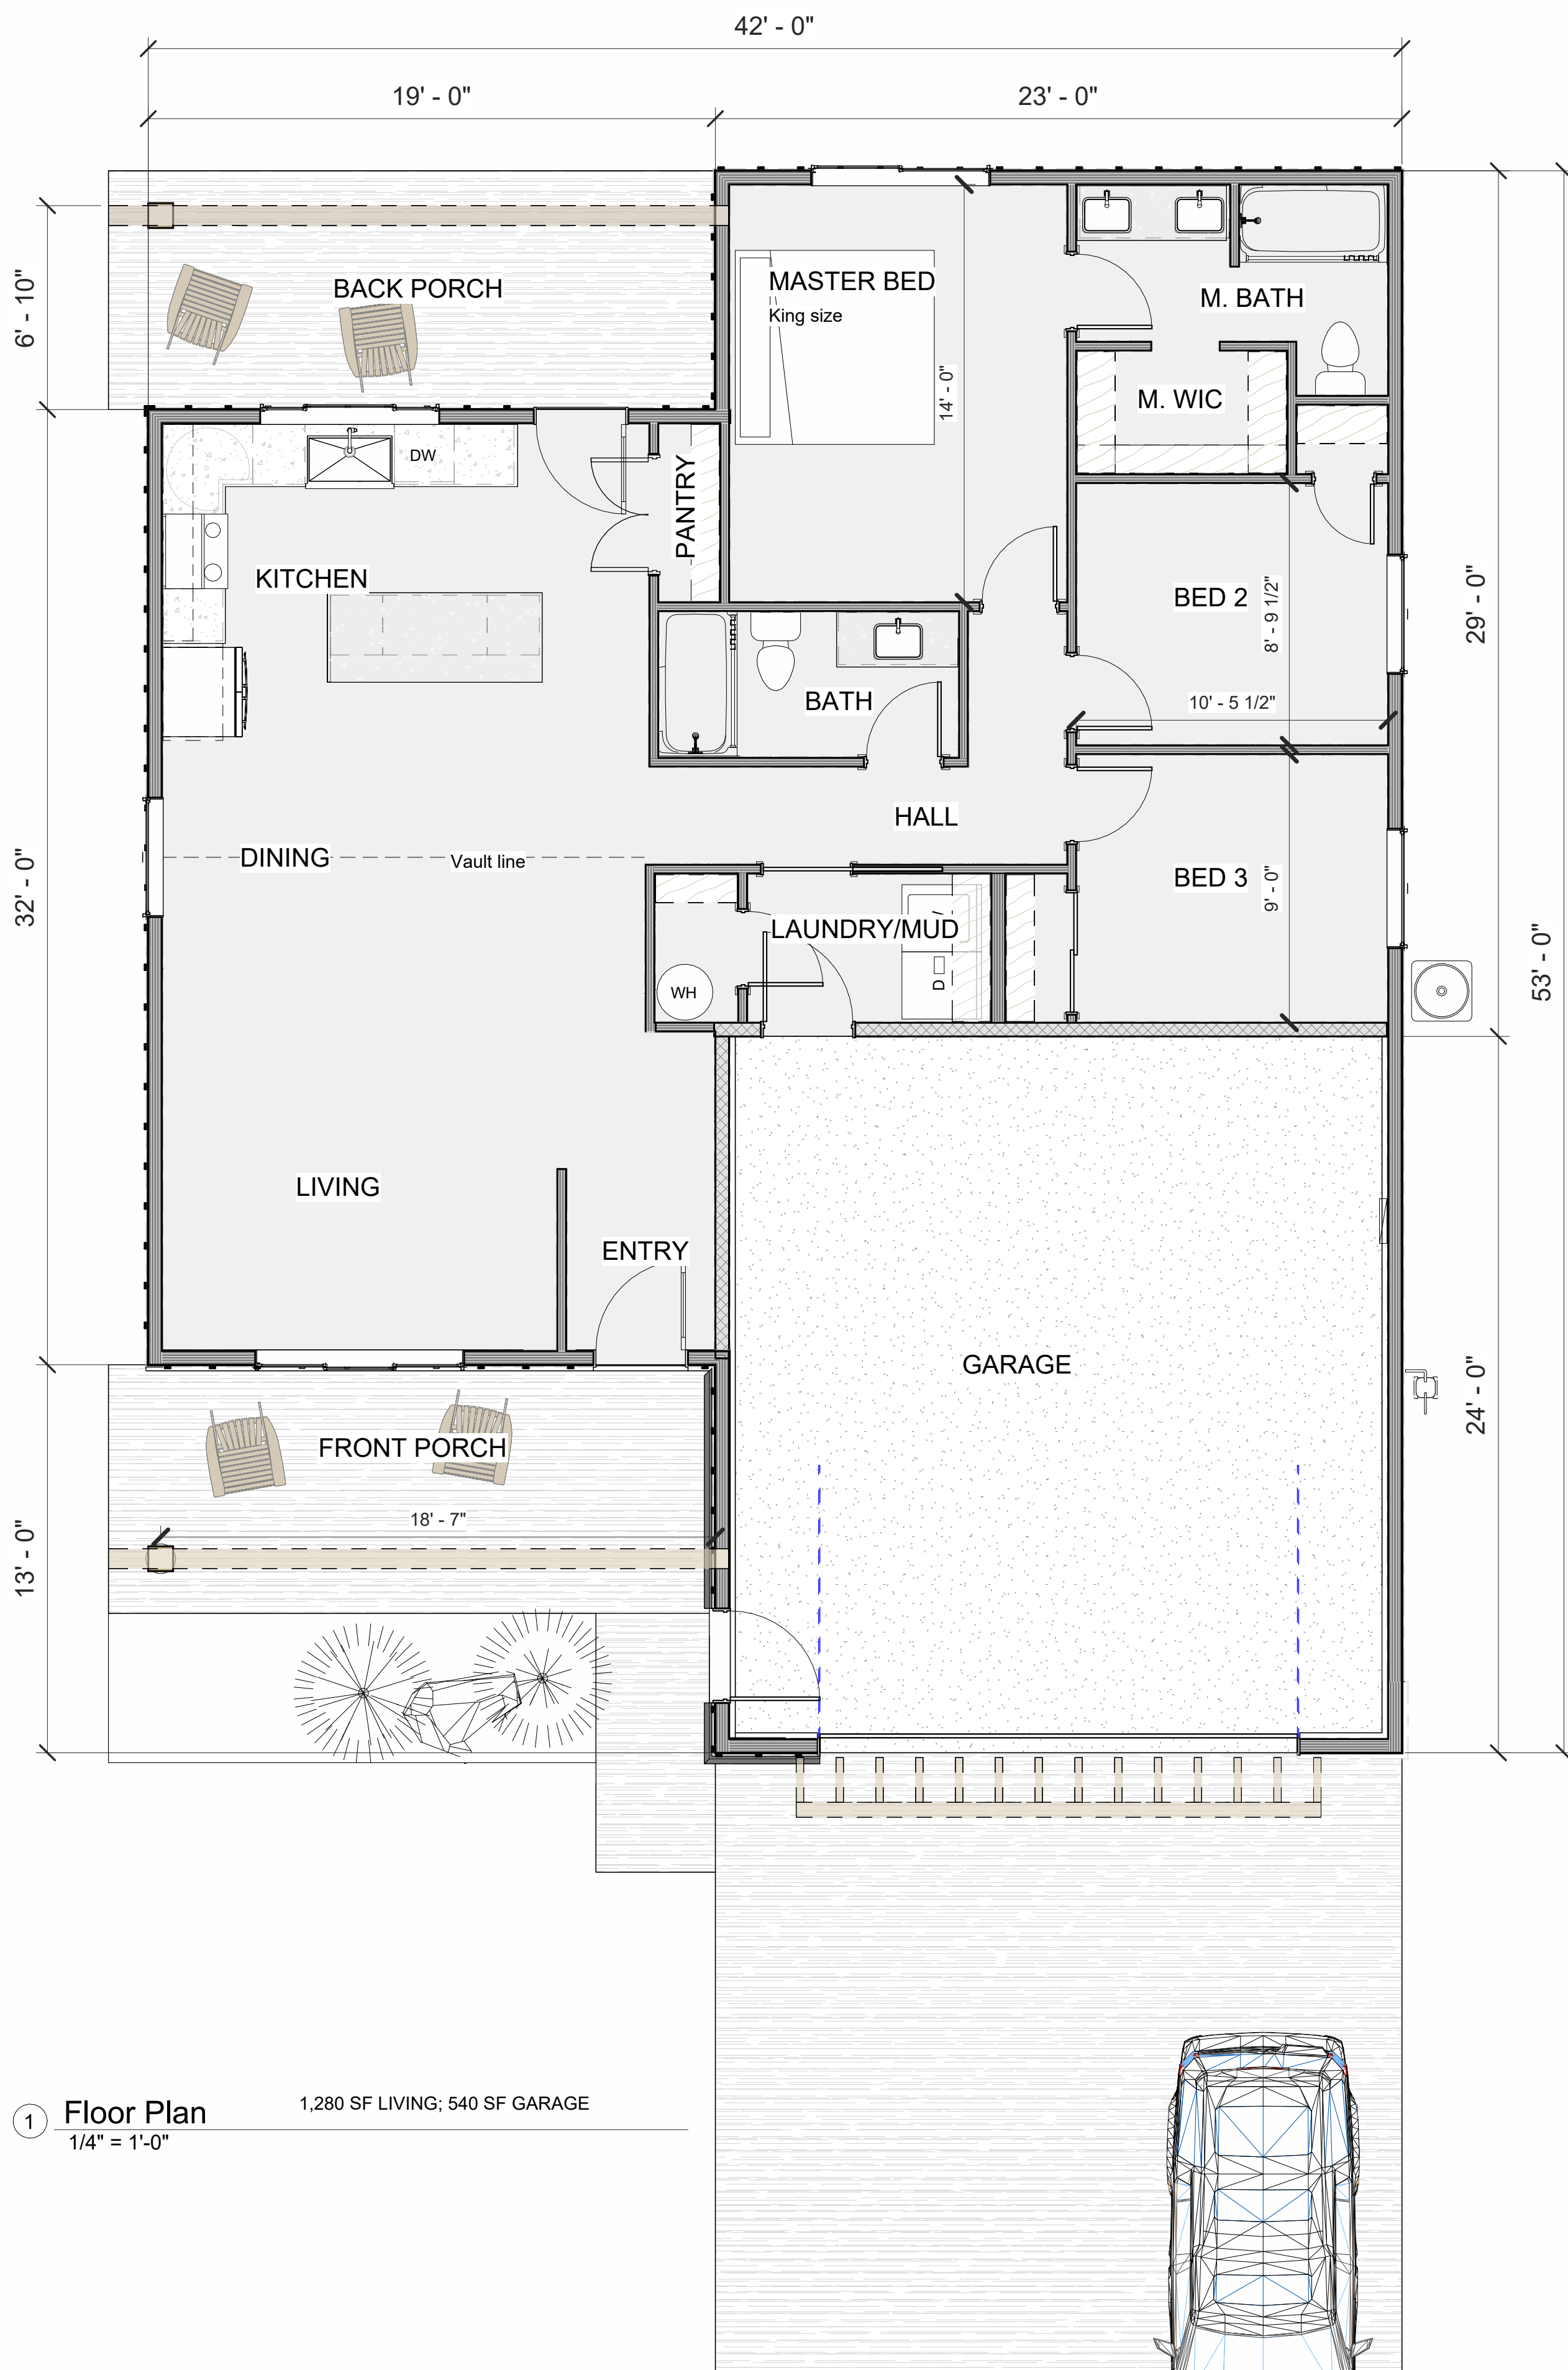

① Floor Plan  
1/4" = 1'-0"  
1,280 SF LIVING; 540 SF GARAGE



② Front 3D View



③ Rear 3D View